


1. profile 3kN
2. glass 12mm - 21,52mm
3. inlay (ABS)
4. safety wedge (ABS)
5. rubber (EPDM)
6. anchor
(or comparable anchor)
7. cap rail (corrimano) Ø42,4mm
(more cap rail options)

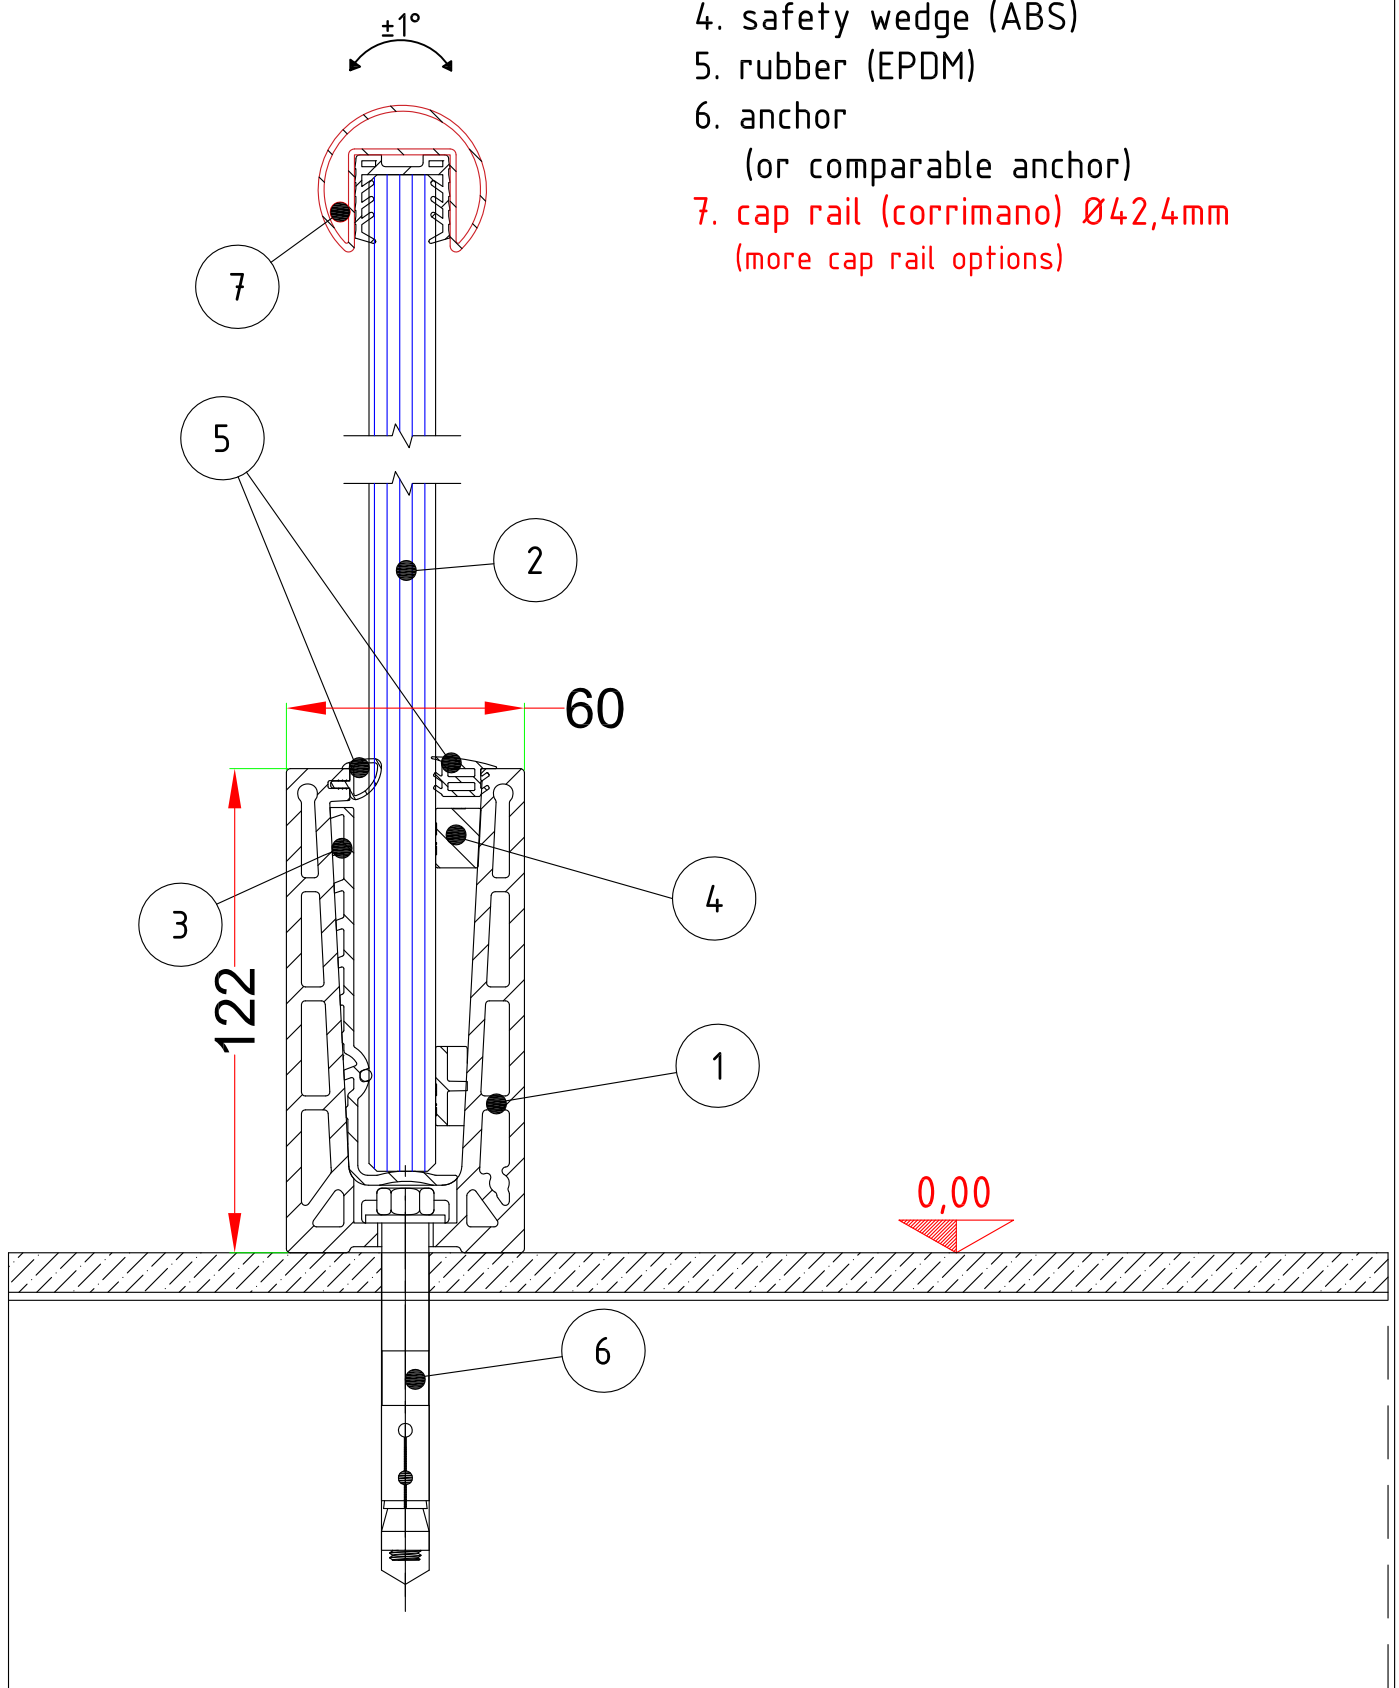

Article: PARAPETTO IN VETRO

MOD: 340

Date: 28.02.2018

Project: FASCIA SUPERIORE A PAVIMENTO

CANTIERE:

Scale:

COMMITTENTE

moda
EDILE